

FIRST FLOOR – PROPOSED FLOOR PLAN

GRAND ALDERTON DEVELOPMENT – PHASE 1



Scale: 1/8"=1'-0"

A
**GIORGIS
 INVESTMENT
 COMPANY**
 PROJECT

INMAN
 PLANNING AND DESIGN

FOR MORE INFORMATION:
 989-714-1377

WWW.GRANDALDERTON.COM

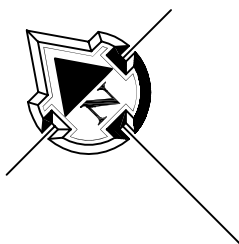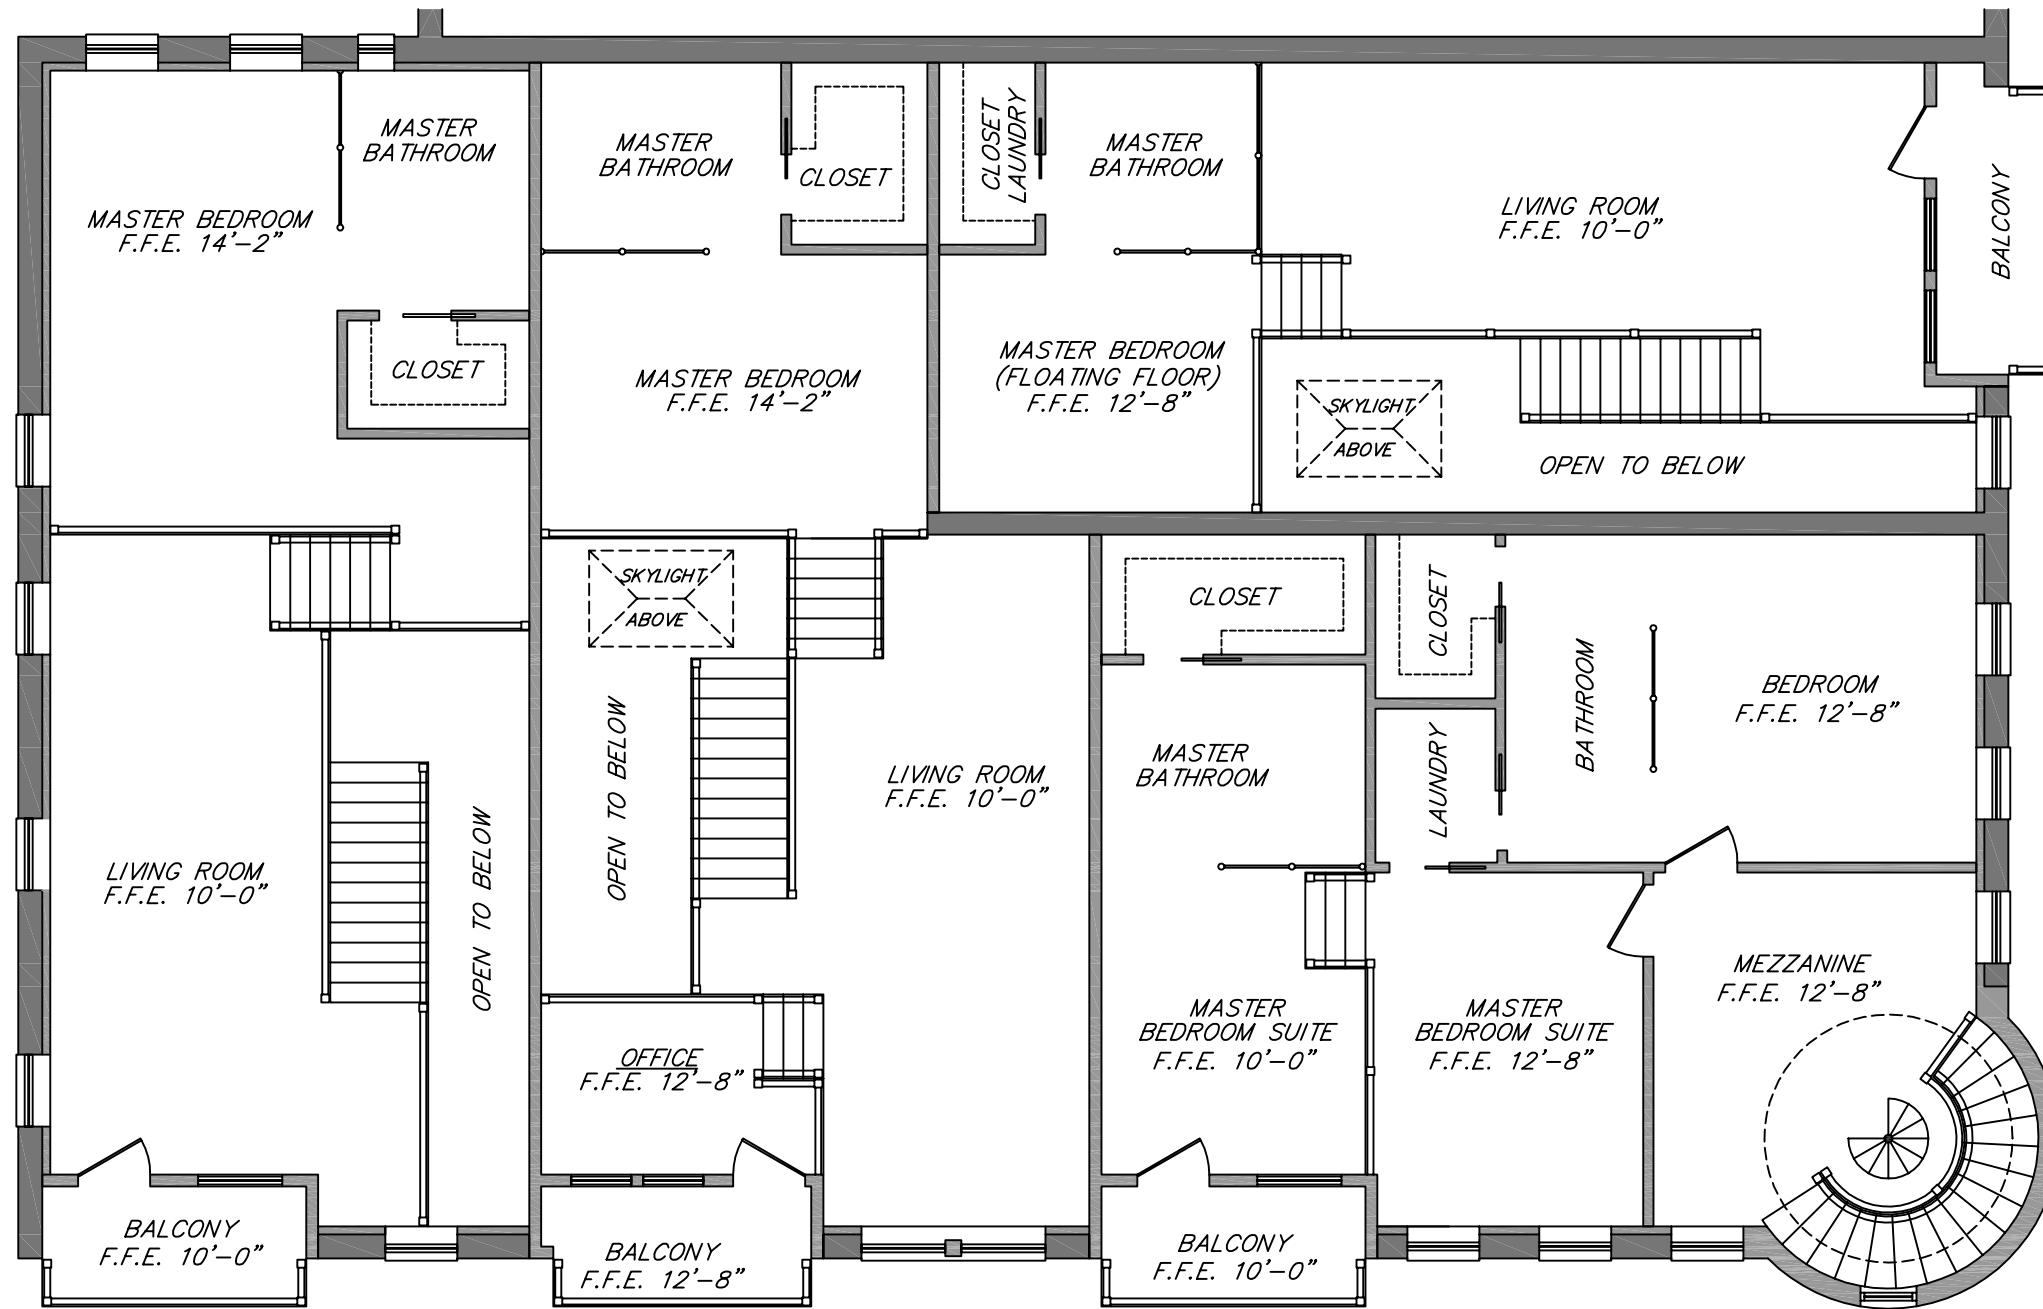

SECOND FLOOR – PROPOSED FLOOR PLAN

GRAND ALDERTON DEVELOPMENT – PHASE 1

Scale: 1/8"=1'-0"

A
**GIORGIS
 INVESTMENT
 COMPANY**
 PROJECT

INMAN
 PLANNING AND DESIGN

FOR MORE INFORMATION:
 989-714-1377

WWW.GRANDALDERTON.COM