


# The Grand Alderton

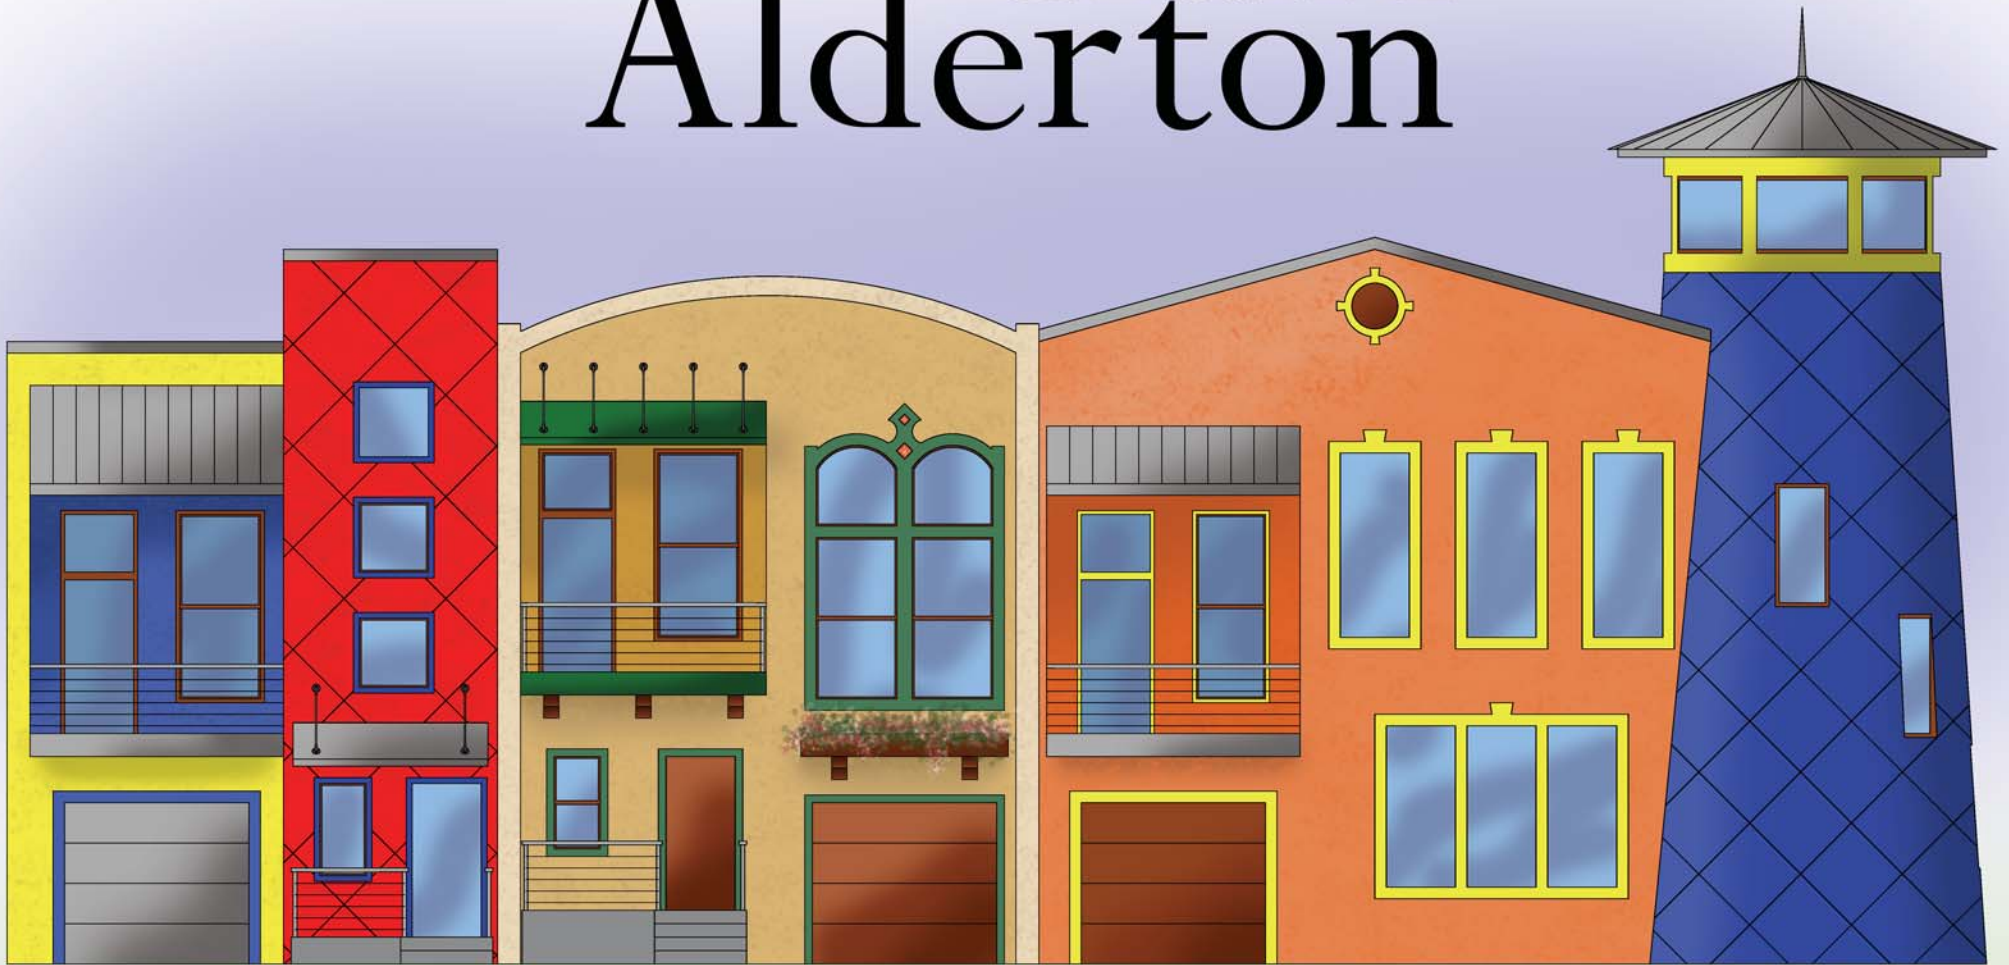

SOUTH-WEST ELEVATION  
van buren street

A  
Giorgis Investment  
Company  
Project

**INMAN**  
PLANNING AND DESIGN  
[www.grandalderton.com](http://www.grandalderton.com)